



**FENCING PLAN - PLAN NOT TO SCALE**

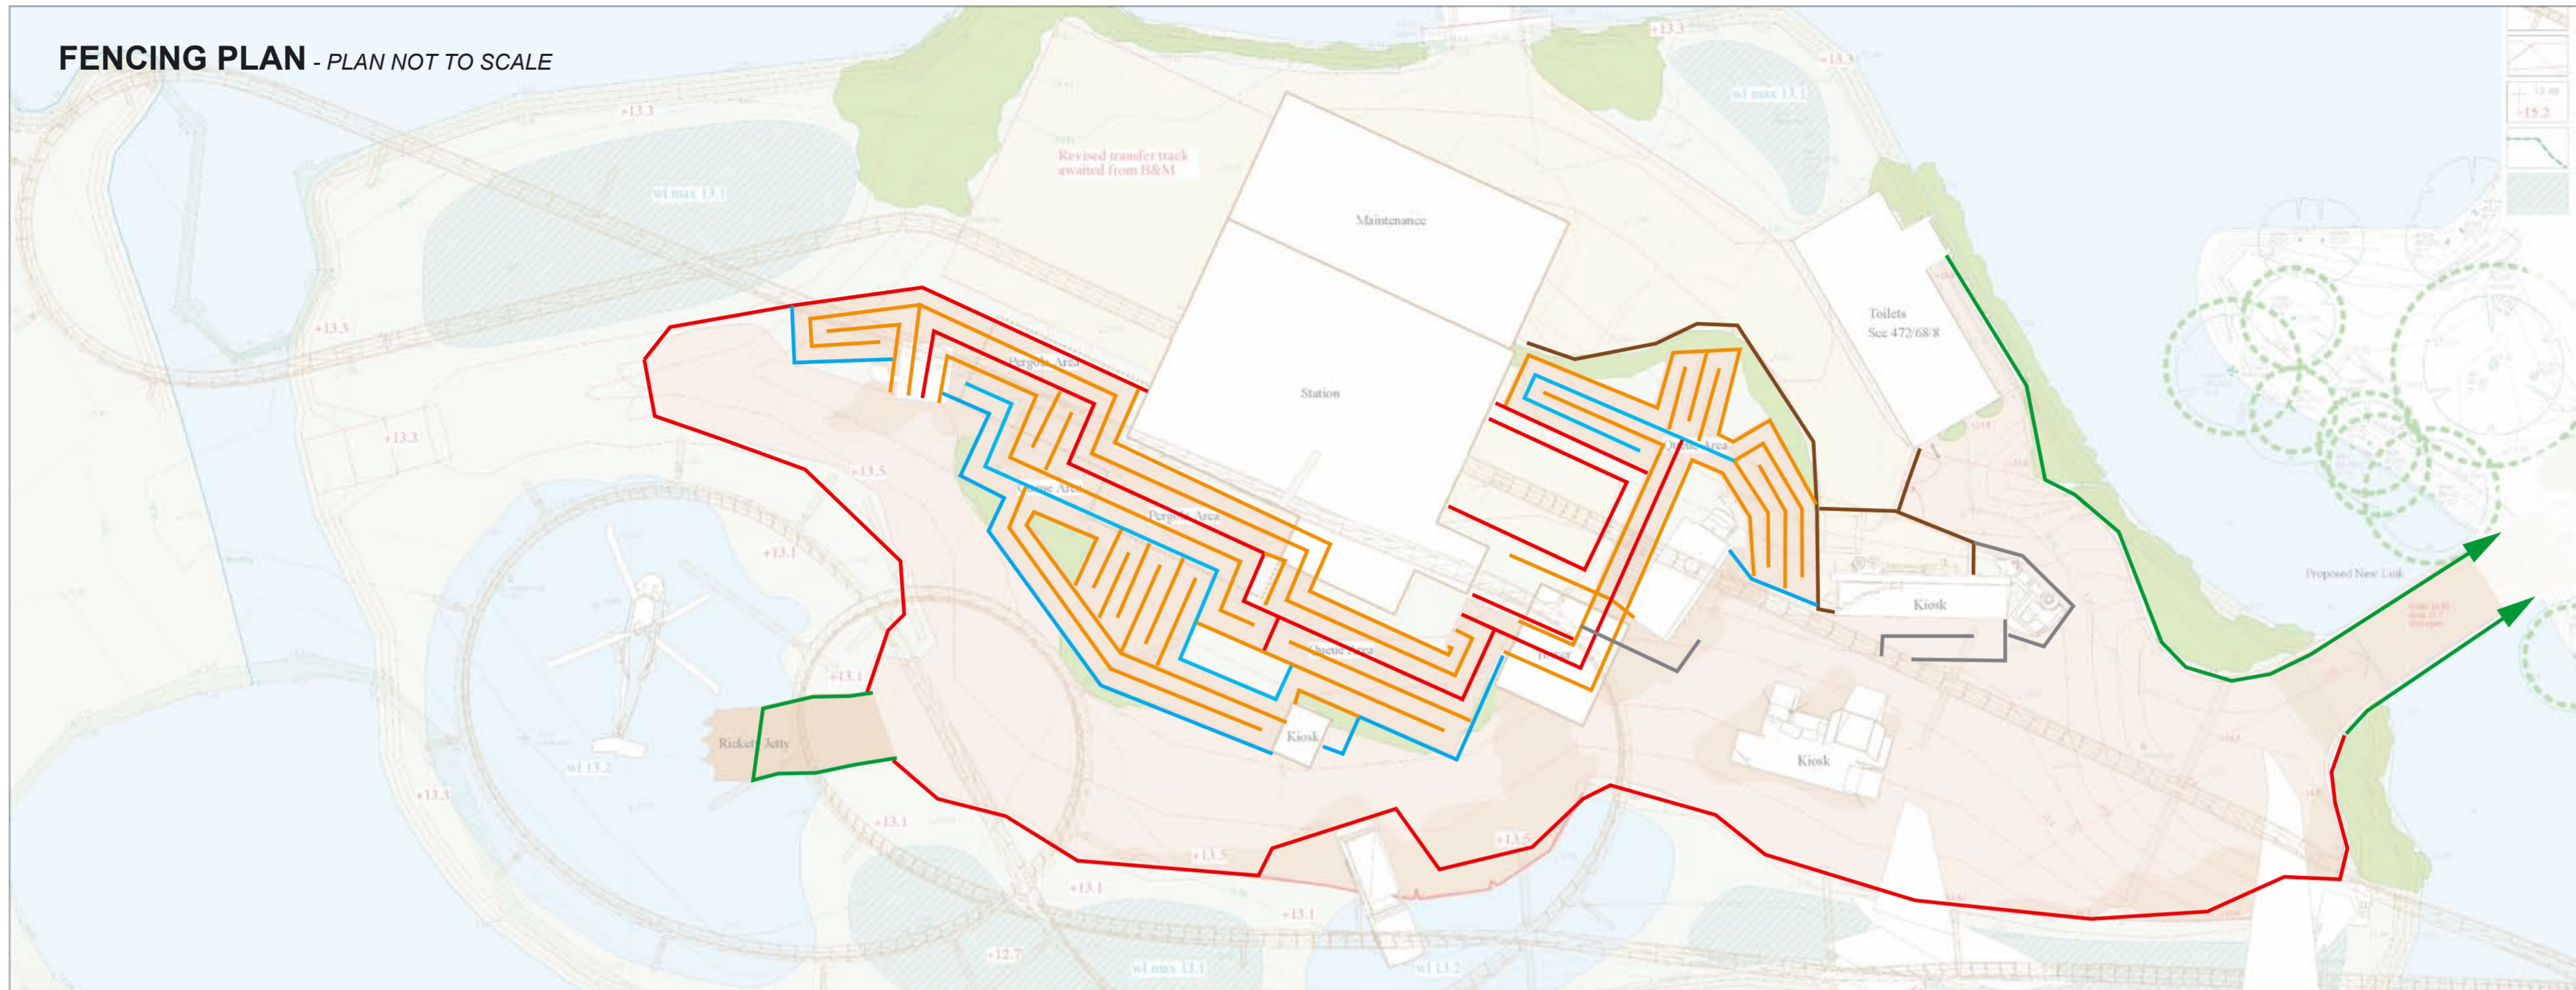

**FENCING DETAILS**

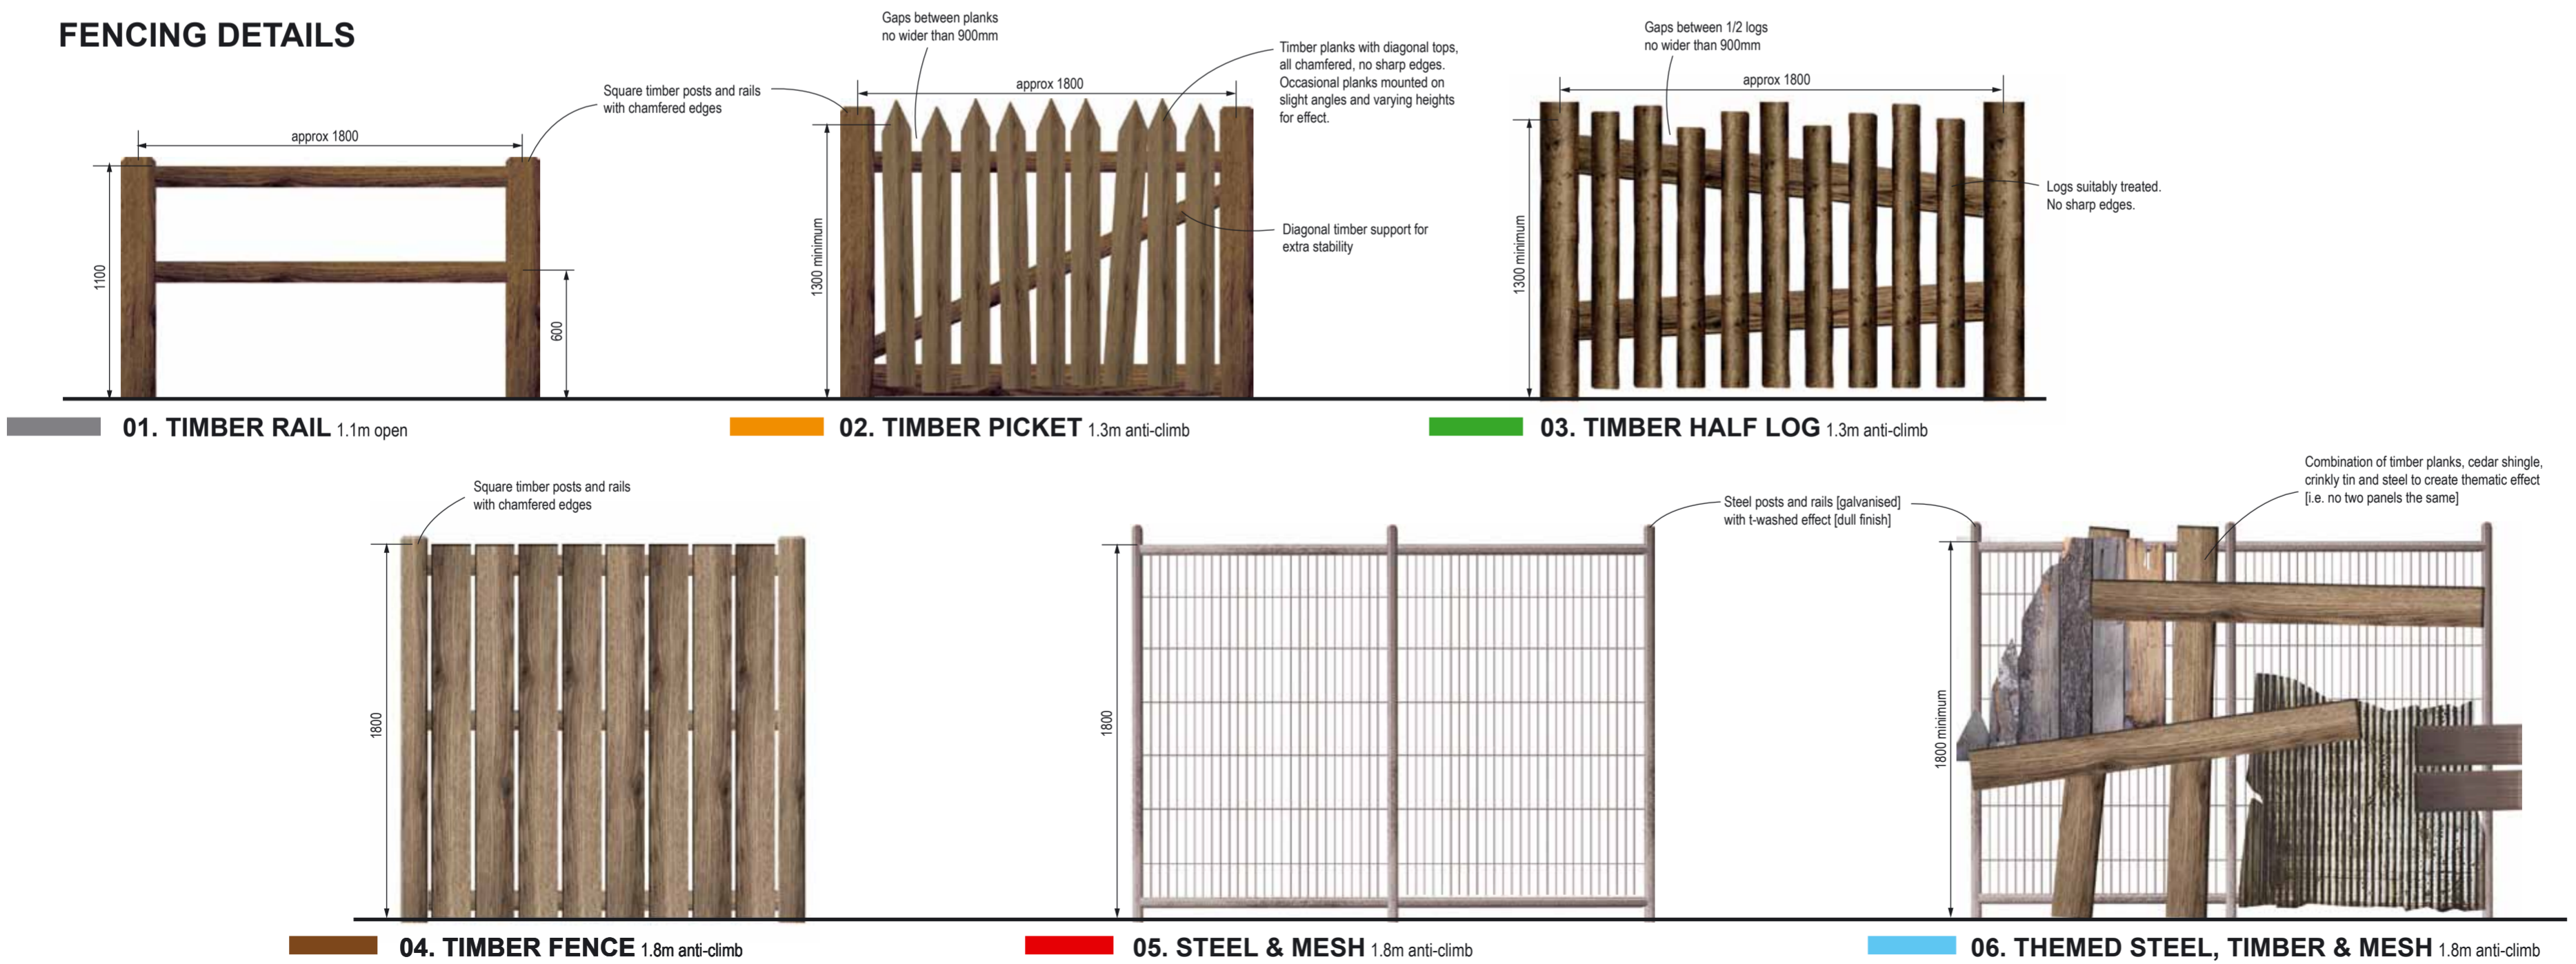

© Copyright of the Merlin Studios 2008  
 This drawing and the specifications described within are the exclusive property of the Merlin Studios. It may not be copied or disclosed to any third party for any purpose, except as authorised in writing by the Merlin Studios.

Please note: colours may have been altered in reproduction. If colour refs are not included on this artwork, actual colours will be provided for reproduction. Do not attempt to match colours from this artwork unless instructed to do so.

Notes / Revisions:  
**ALL DIMENSIONS IN mm UNLESS OTHERWISE STATED.**

**ILLUSTRATIVE**

X	Detail Design / Artwork
...	Design Risk Assessment produced Ref No. J007698-01
...	Concept Only
Key Hazards & Risks requiring further action:	
X	Design
X	Detailed/Structural Design required by competent specialists.
X	Detailed Design to be checked by competent specialists prior to manufacture and installation.
X	Design Risk Assessments to be issued with Detailed design drawings/specifications.
X	Construction
X	Competent Manufacturer/Contractor/Specialist to instruct regarding hazardous materials and/or hazardous construction specifications.
X	Installation
X	Competent Manufacturer/Contractor/Specialist to instruct regarding hazardous installation specifications.
X	Operation/Maintenance
X	Attraction/Project Operation, Maintenance & H&S representatives to be consulted for input/approval regarding potential risks.
X	Demolition
X	Detailed construction & installation details not known at this stage.
...	Competent Structural designer and/or Contractor to instruct regarding Demolition.
Specific Hazards & Risks known at this stage and requiring further action: (e.g. Electrical, Water, Legal etc.)	
...	
...	

Drawing Issued for: **PLANNING**  
 (e.g. Comment, Approval, Costing, Manufacture, Information)

Project: **THORPE PARK LC12**

Area: **AREA C**

Title: **FENCING PLAN & DETAILS PLAN & ELEVATIONS**

File Name/Dwg/No: **TPK\_LC12\_005**

Revision No: **A**

Scale: **1:25 @ A2**

Creation Date: **30.10.2010**

Last Revised Date: **27.01.2011**

Job No: **TPK LC12**

Client: **THORPE PARK**

Project Manager: **K. WORKMAN**

Creative Director: **C. HOLLAND**

Designer: **B. DOWSON**

Drawn By: **B. DOWSON**



Westgate House, 43-55 The Vale, London, W3 7RR  
 Tel: +44(0)20 8982 0045 Fax: +44(0)20 8982 0047  
 Video Conference: +44(0)20 8749 9131  
 E-mail: firstname.lastname@merlinstudios.biz